






**FRONT ELEVATION B**

SCALE: 3/4" = 1'-0"




**FRONT ELEVATION E**

SCALE: 3/16" = 1'-0"

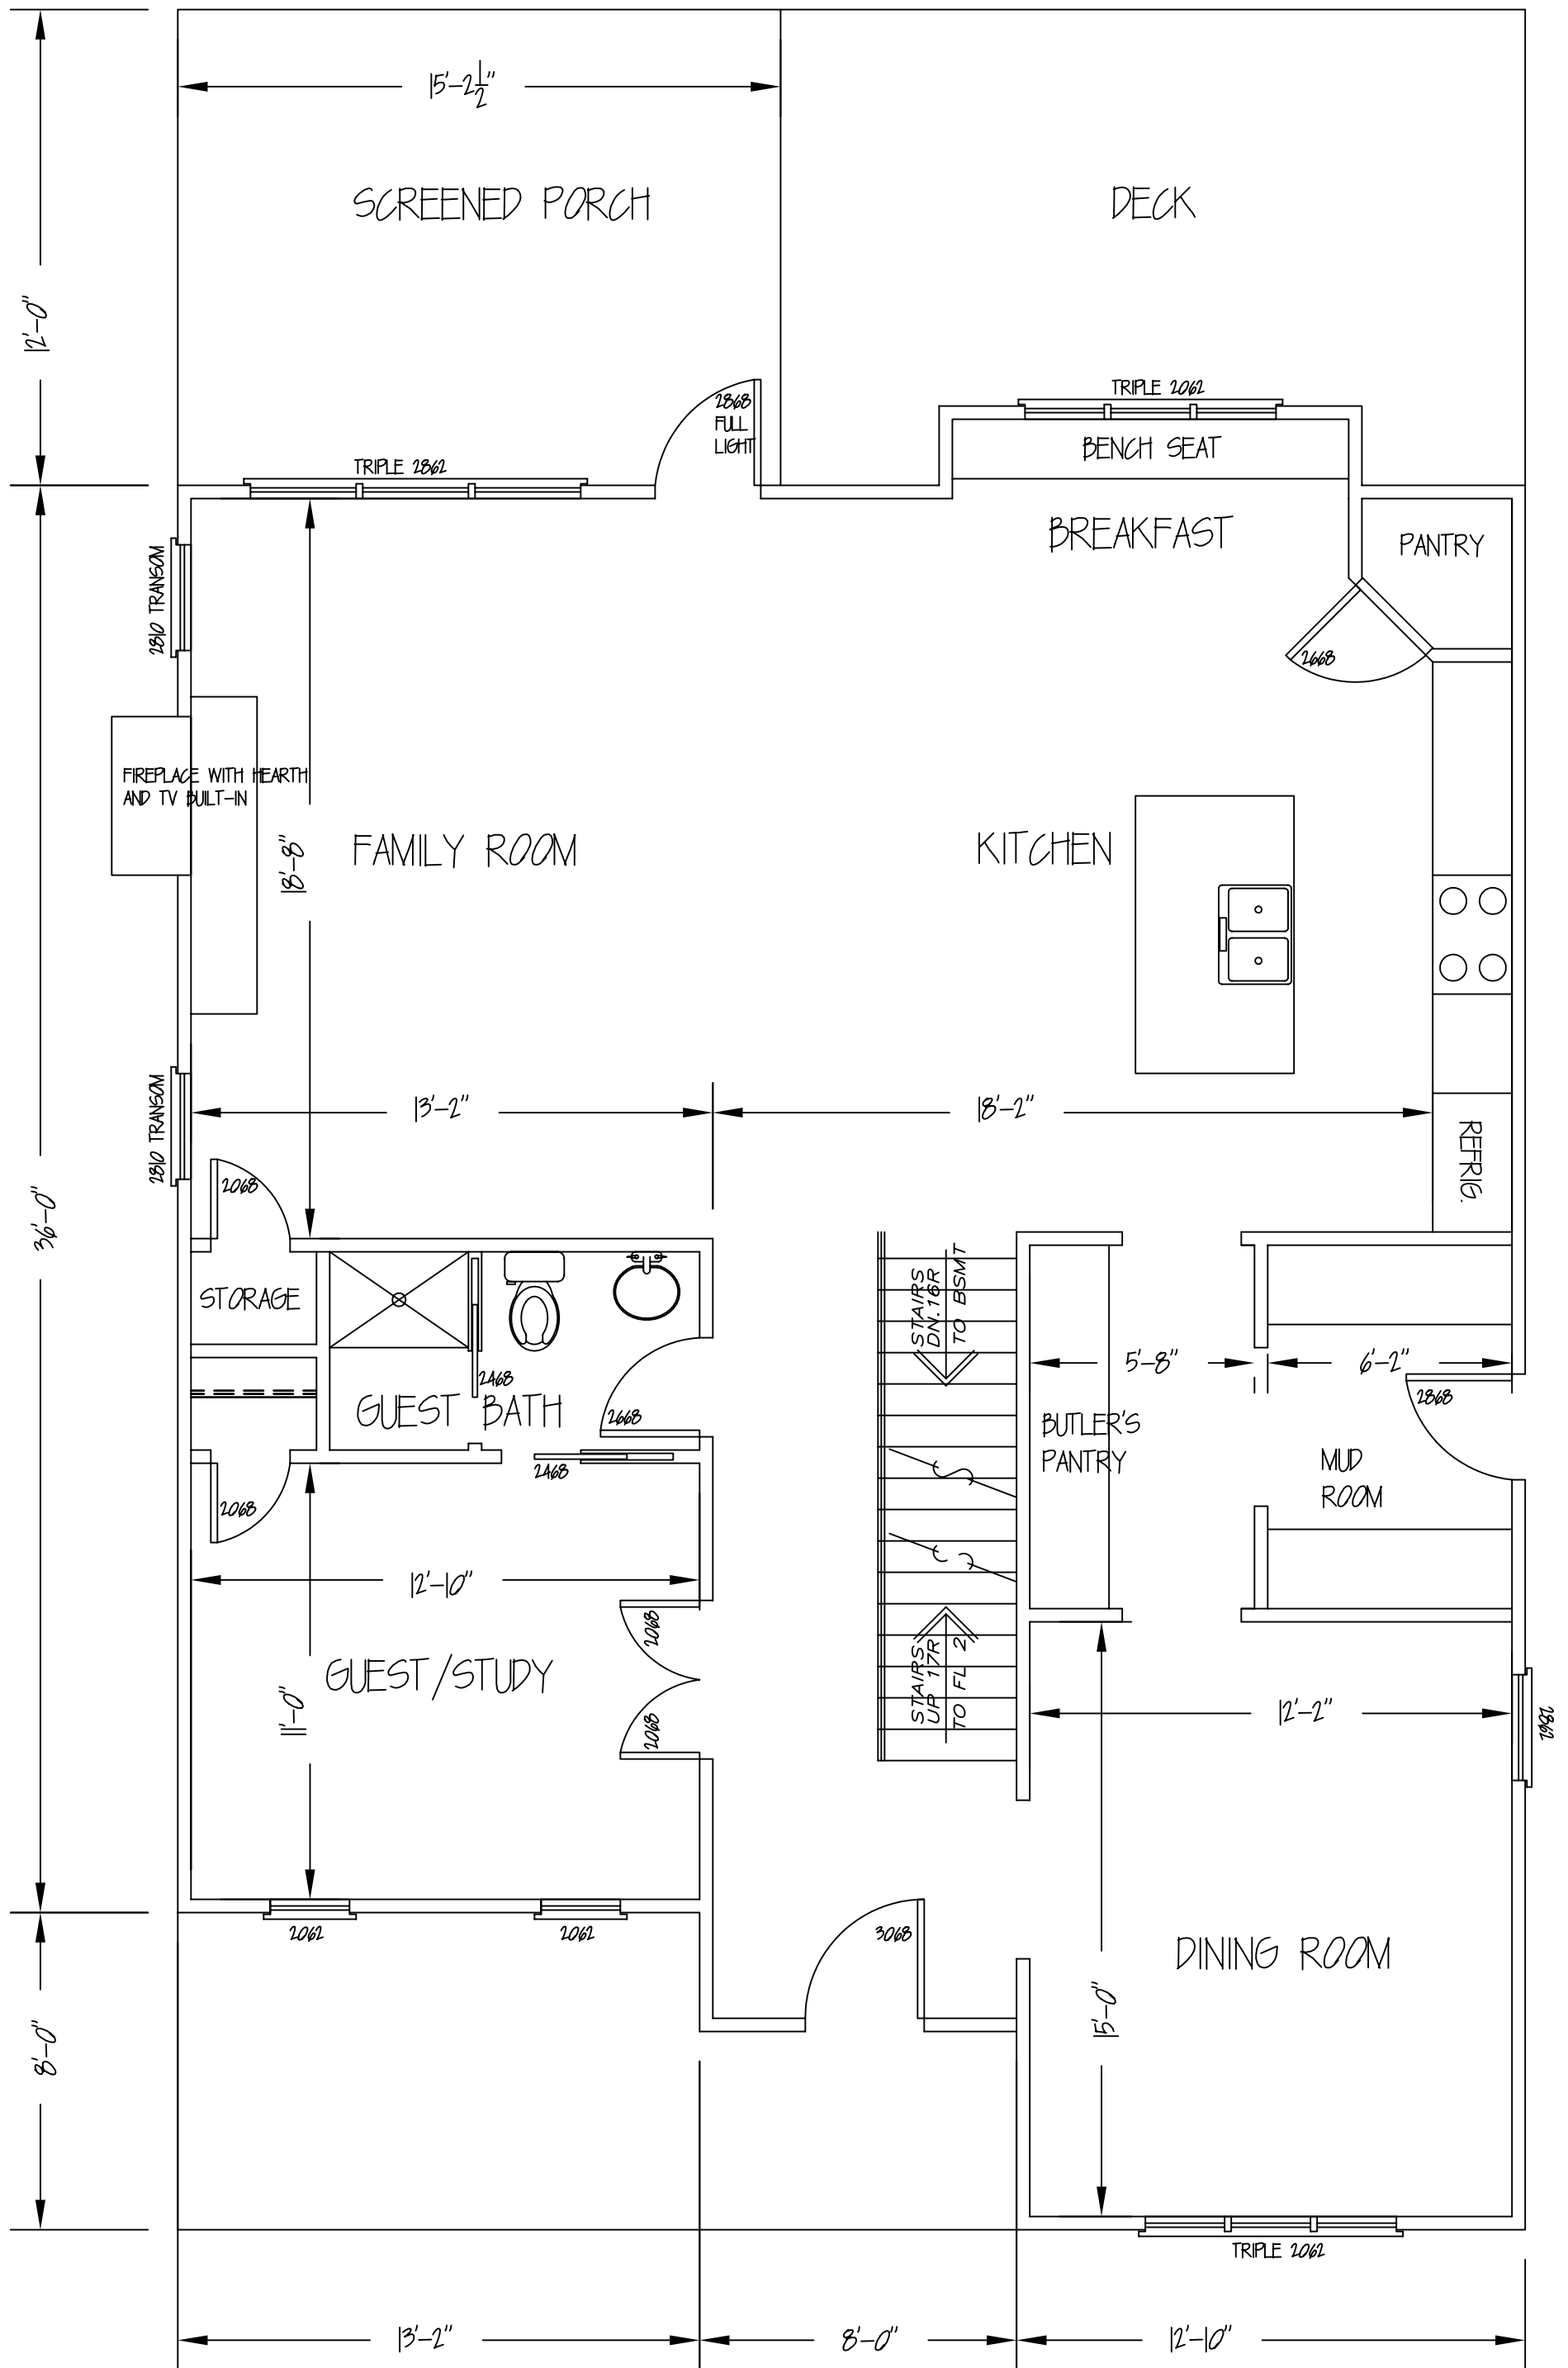

1ST FLOOR

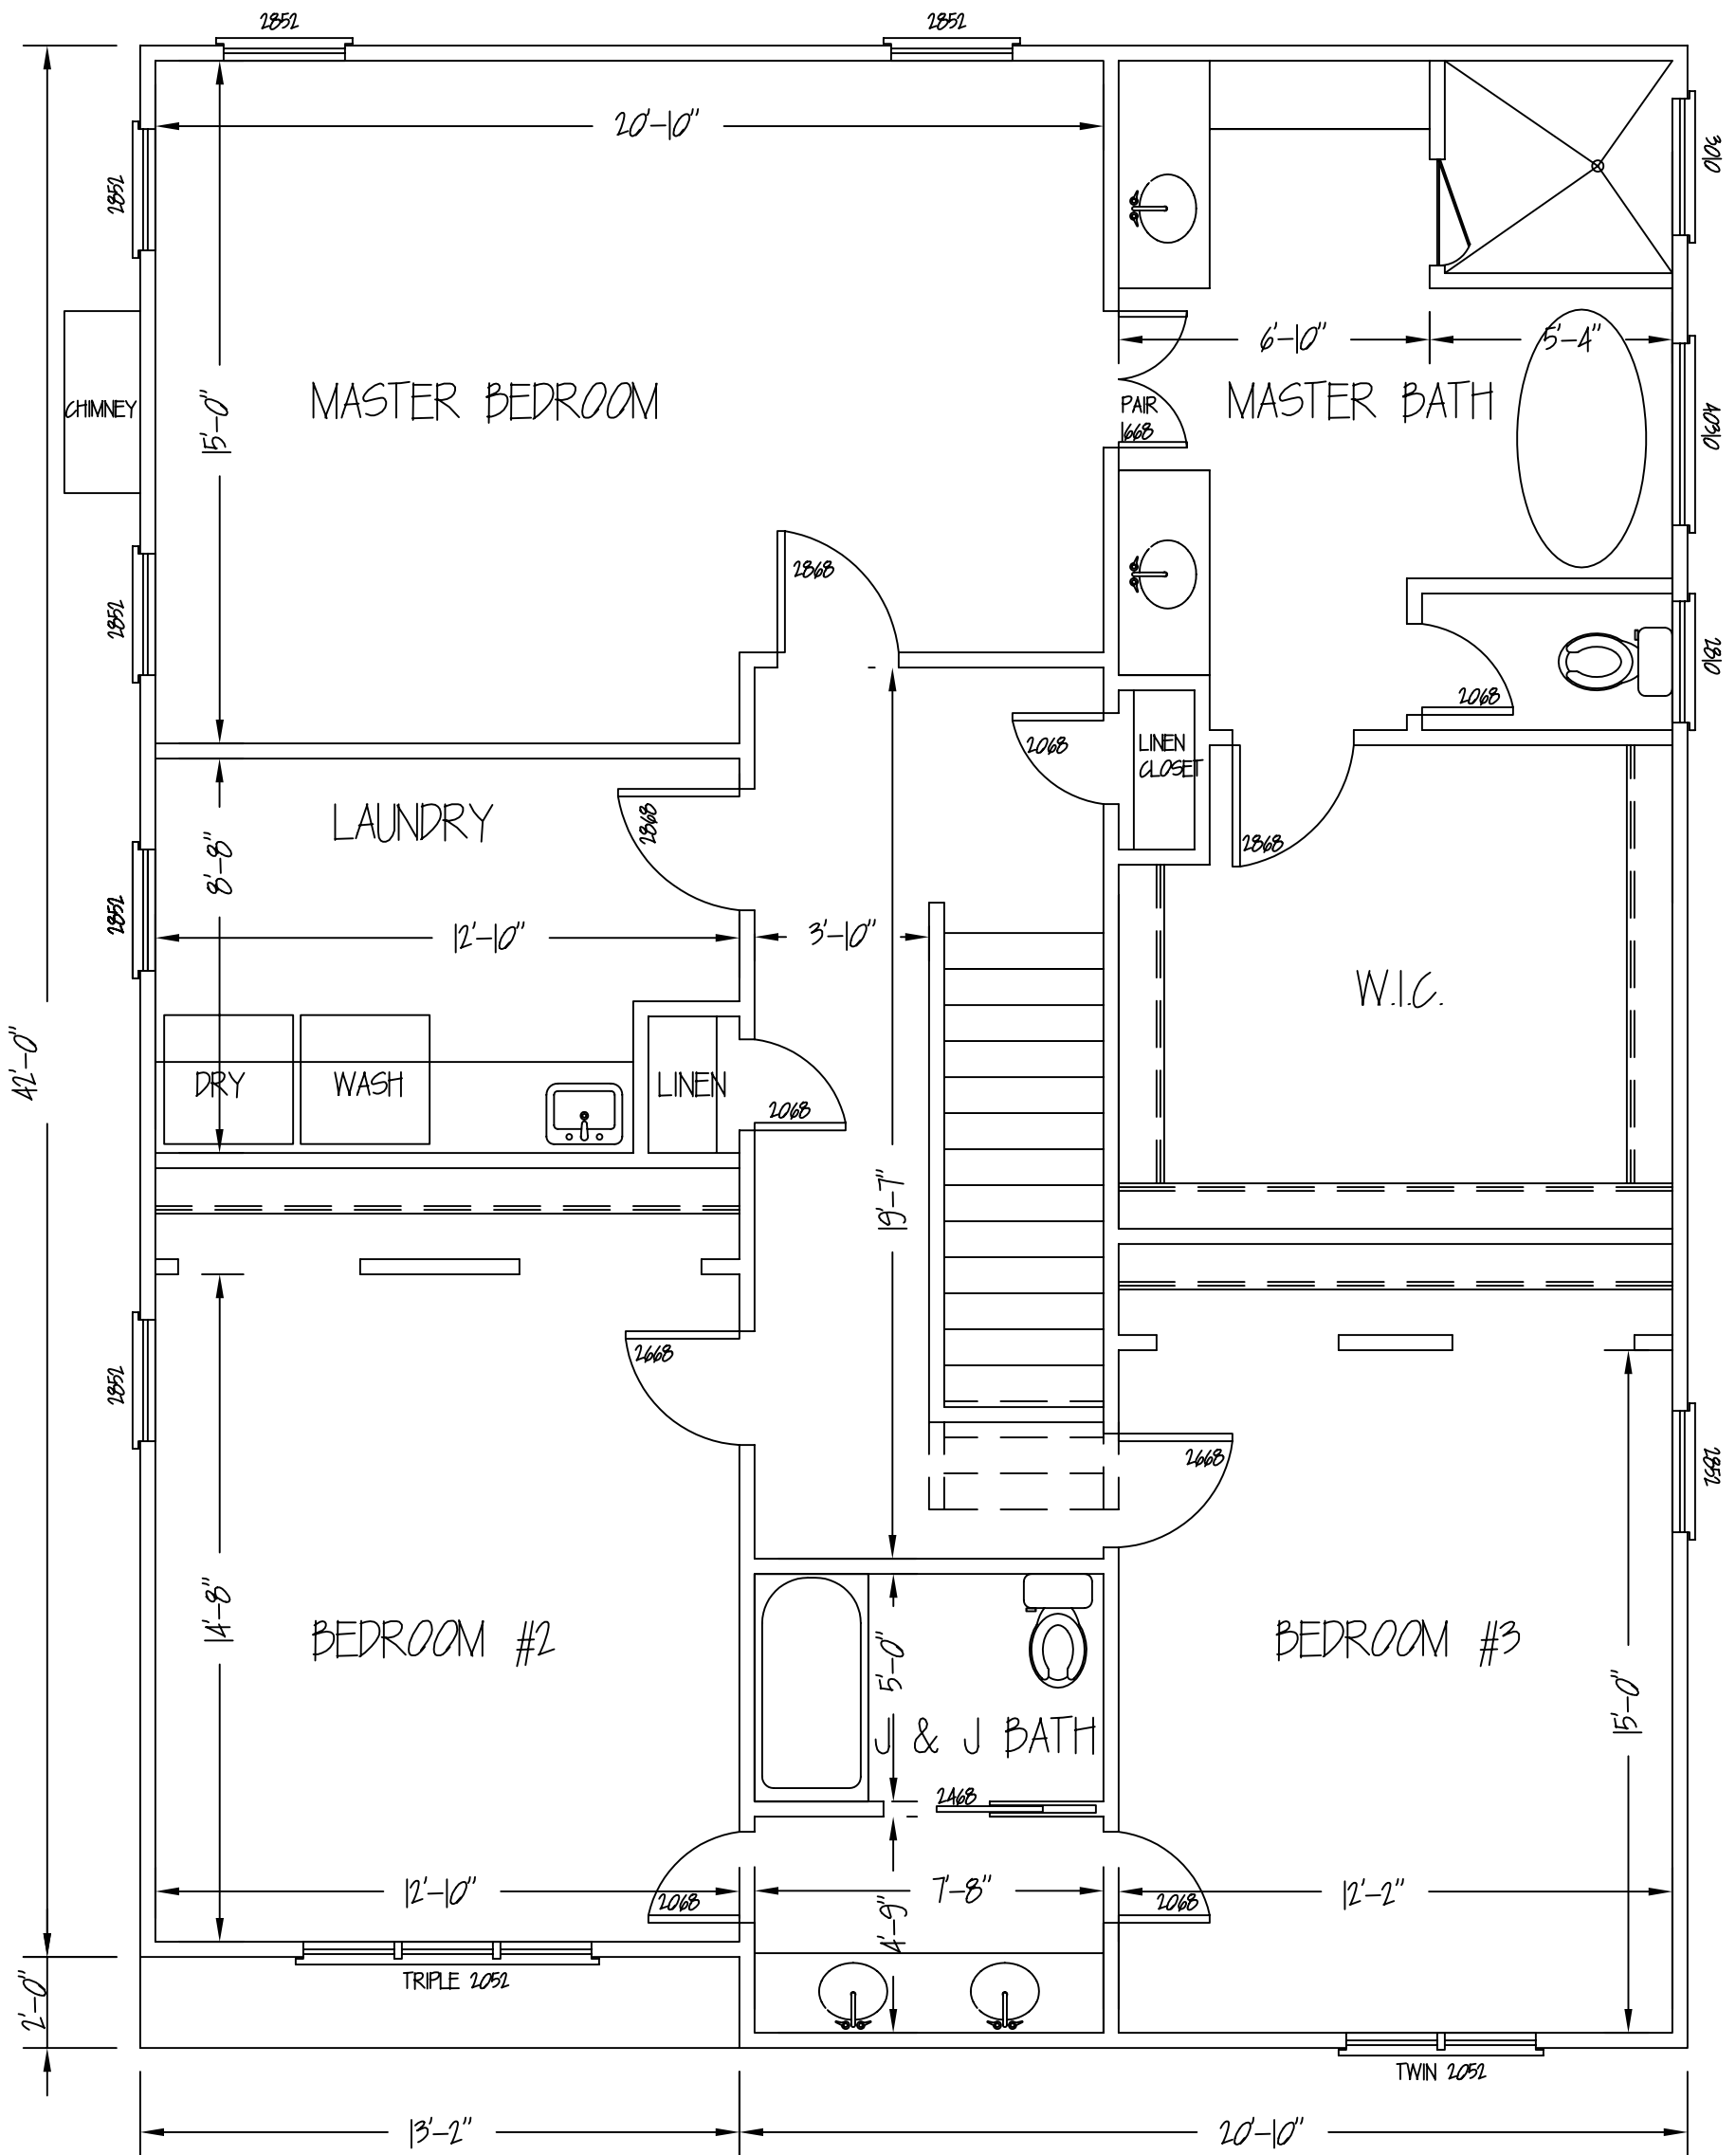

2ND FLOOR